


MeSys WIRING DIAGRAM FOR OKOFEN boilers interconnections Power Vent Terminal Box

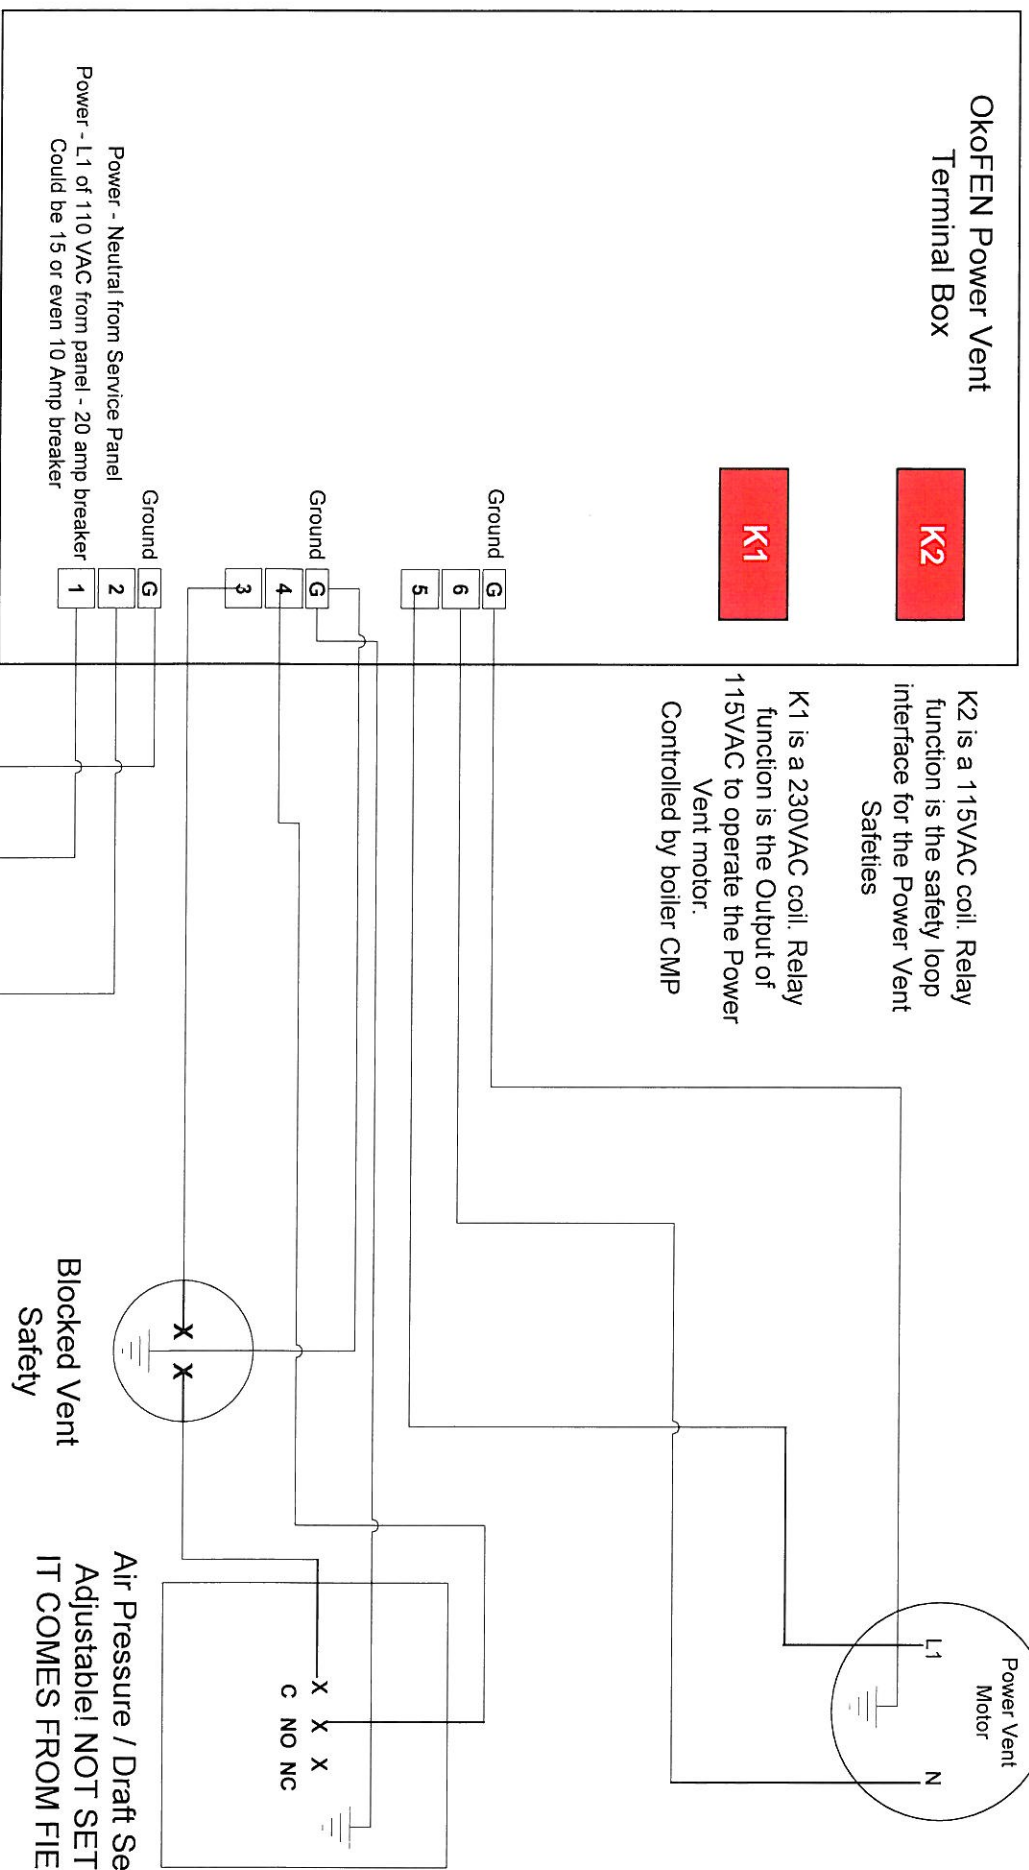

All wiring to meet NEC and all state and local code requirements.